
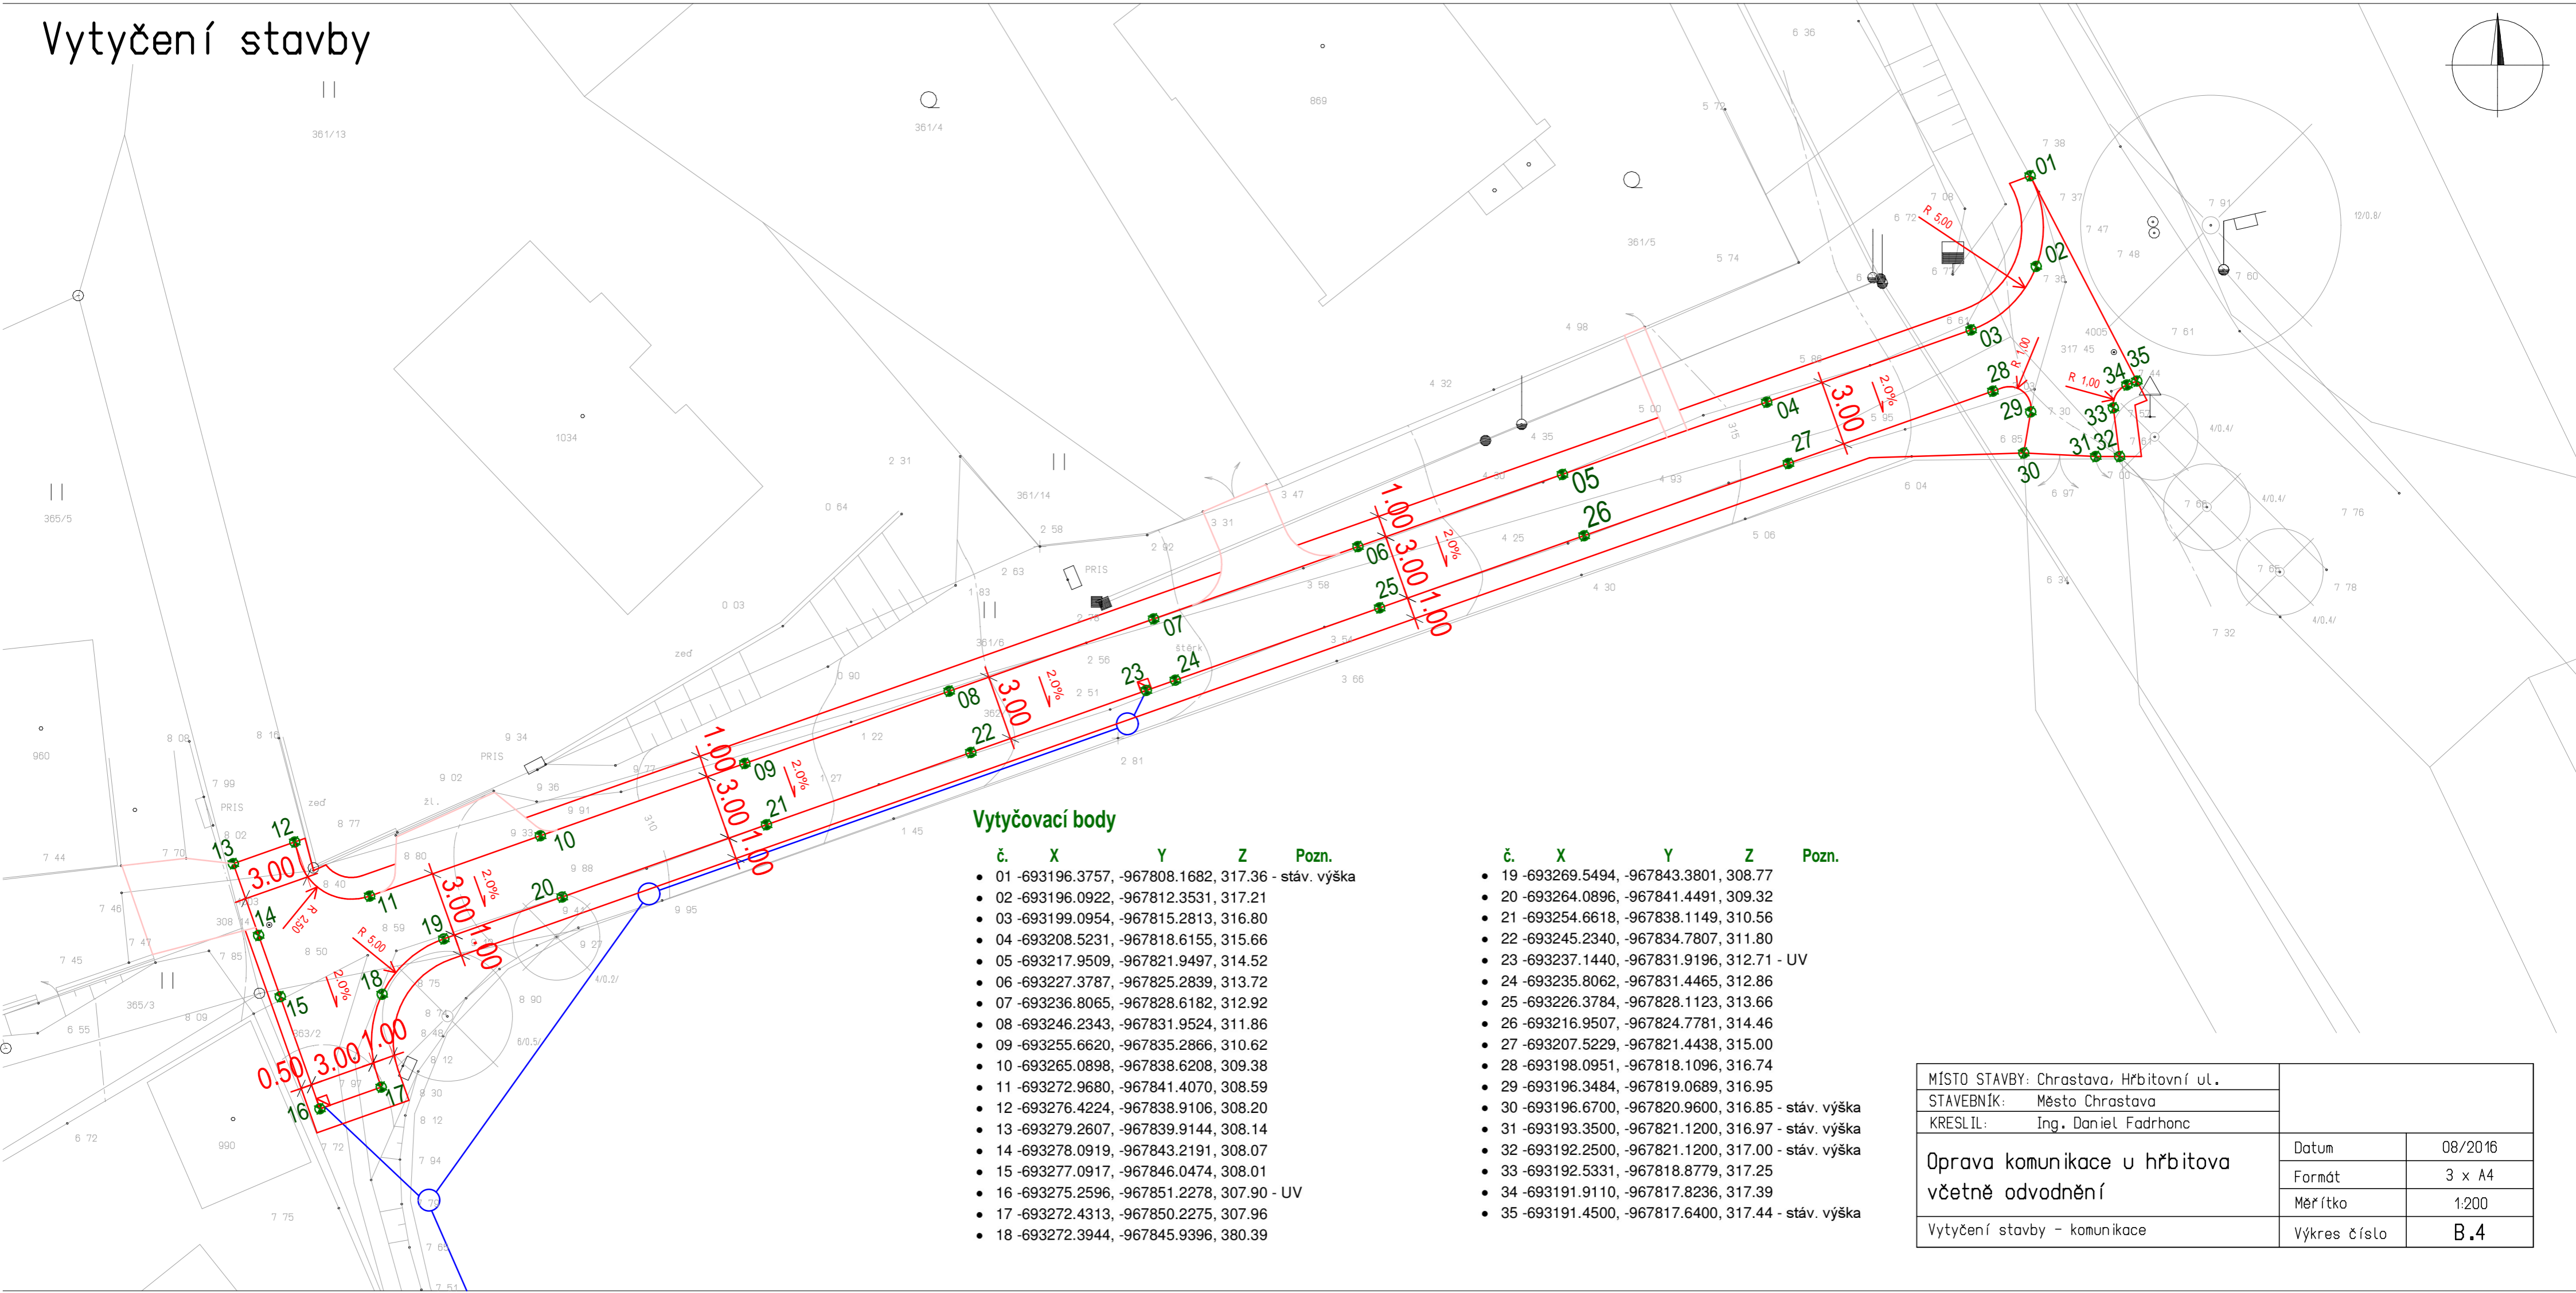


# Vytyčení stavby

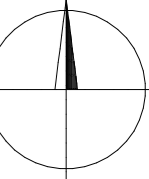

## Vytyčovací body

č.	X	Y	Z	Pozn.
01	-693196.3757	-967808.1682	317.36	- stáv. výška
02	-693196.0922	-967812.3531	317.21	
03	-693199.0954	-967815.2813	316.80	
04	-693208.5231	-967818.6155	315.66	
05	-693217.9509	-967821.9497	314.52	
06	-693227.3787	-967825.2839	313.72	
07	-693236.8065	-967828.6182	312.92	
08	-693246.2343	-967831.9524	311.86	
09	-693255.6620	-967835.2866	310.62	
10	-693265.0898	-967838.6208	309.38	
11	-693272.9680	-967841.4070	308.59	
12	-693276.4224	-967838.9106	308.20	
13	-693279.2607	-967839.9144	308.14	
14	-693278.0919	-967843.2191	308.07	
15	-693277.0917	-967846.0474	308.01	
16	-693275.2596	-967851.2278	307.90	- UV
17	-693272.4313	-967850.2275	307.96	
18	-693272.3944	-967845.9396	380.39	

č.	X	Y	Z	Pozn.
19	-693269.5494	-967843.3801	308.77	
20	-693264.0896	-967841.4491	309.32	
21	-693254.6618	-967838.1149	310.56	
22	-693245.2340	-967834.7807	311.80	
23	-693237.1440	-967831.9196	312.71	- UV
24	-693235.8062	-967831.4465	312.86	
25	-693226.3784	-967828.1123	313.66	
26	-693216.9507	-967824.7781	314.46	
27	-693207.5229	-967821.4438	315.00	
28	-693198.0951	-967818.1096	316.74	
29	-693196.3484	-967819.0689	316.95	
30	-693196.6700	-967820.9600	316.85	- stáv. výška
31	-693193.3500	-967821.1200	316.97	- stáv. výška
32	-693192.2500	-967821.1200	317.00	- stáv. výška
33	-693192.5331	-967818.8779	317.25	
34	-693191.9110	-967817.8236	317.39	
35	-693191.4500	-967817.6400	317.44	- stáv. výška

MÍSTO STAVBY: Chrastava, Hřbitovní ul.			
STAVEBNÍK: Město Chrastava			
KRESLIL: Ing. Daniel Fadrhanc			
Oprava komunikace u hřbitova včetně odvodnění		Datum	08/2016
		Formát	3 x A4
		Měřítko	1:200
Vytyčení stavby - komunikace		Výkres číslo	B.4